



CALIFORNIA - TITLE 24 FORMAT  
DETECTABLE WARNING SURFACE  
TRUNCATED DOME TILE LAYOUT

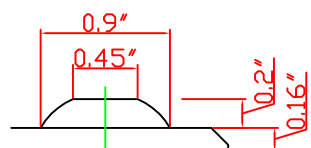

ENLARGED SECTION THROUGH DOME

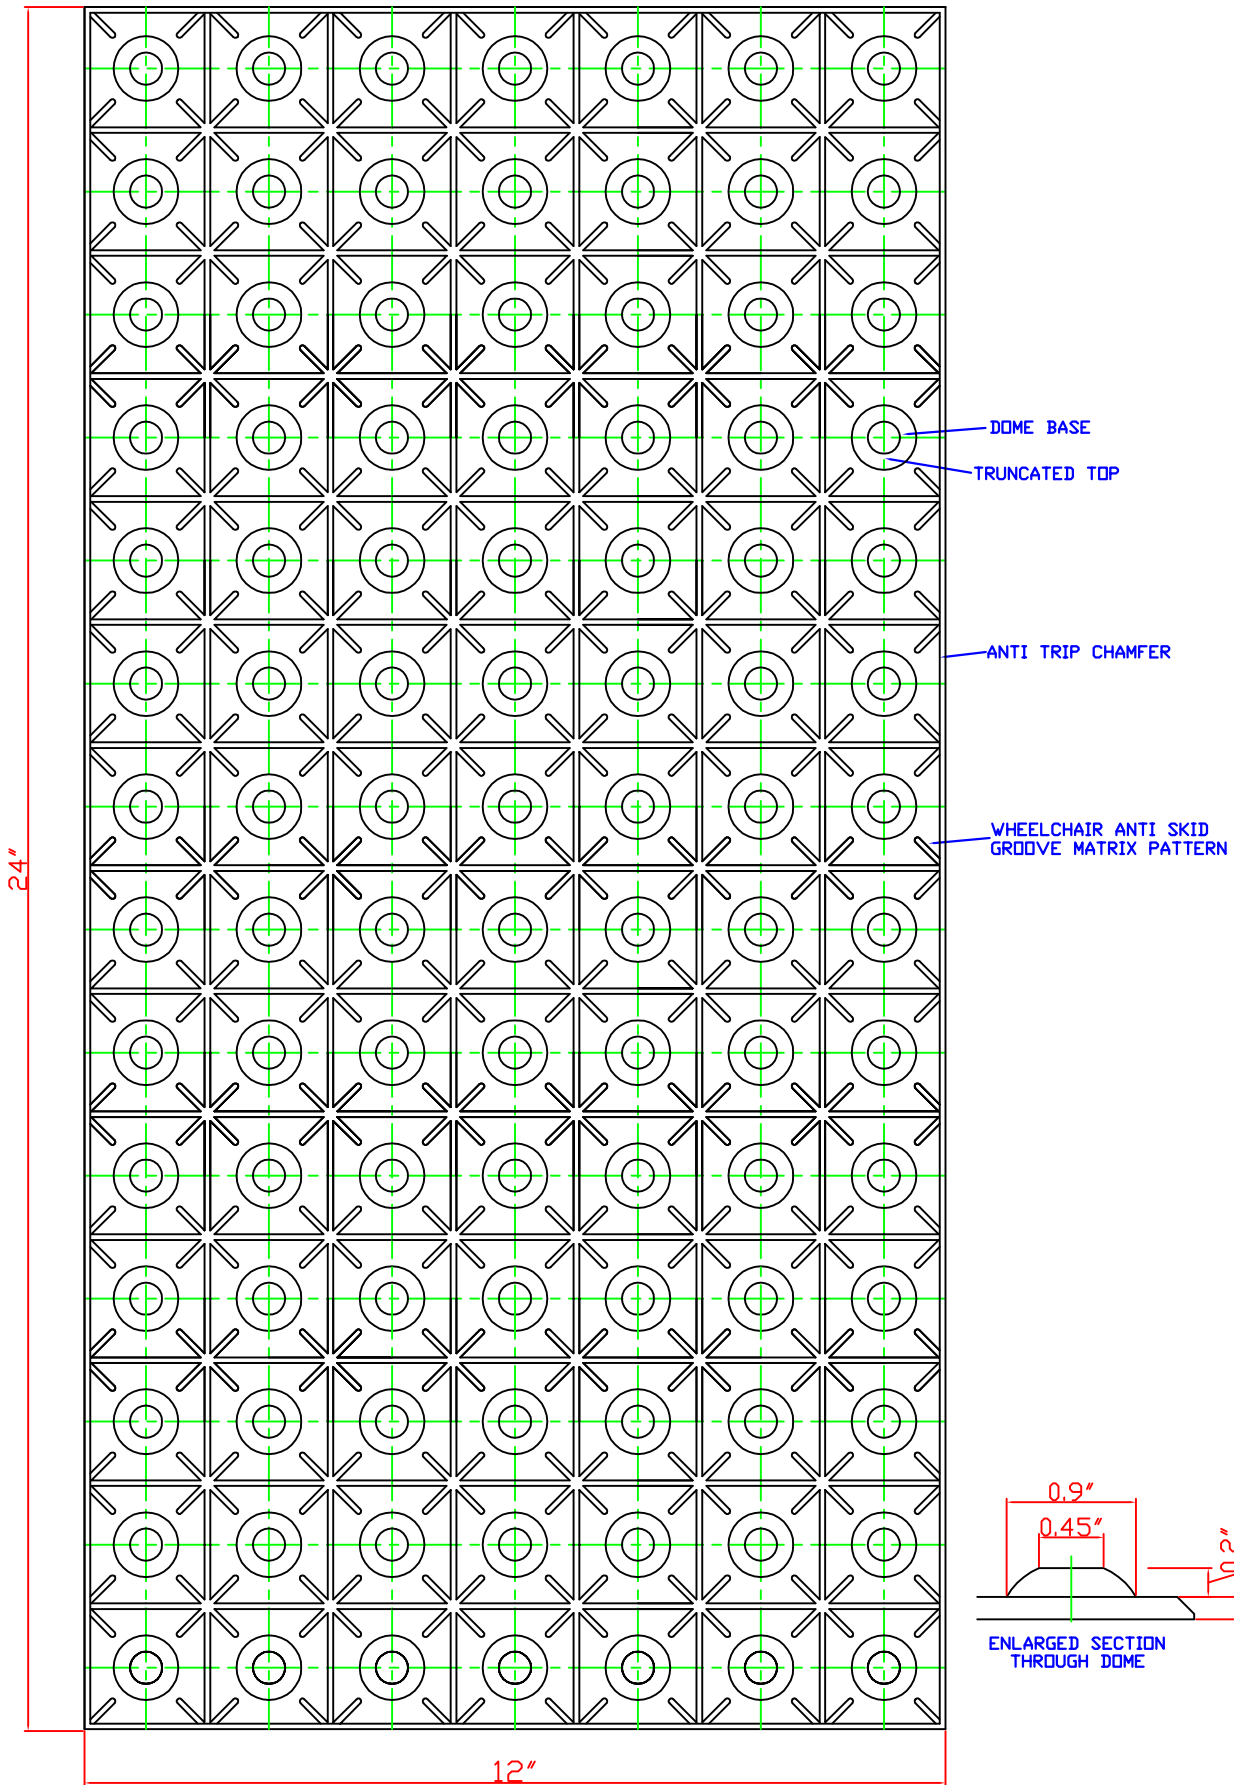